



**1 North Elevation**  
1/8"=1'-0"

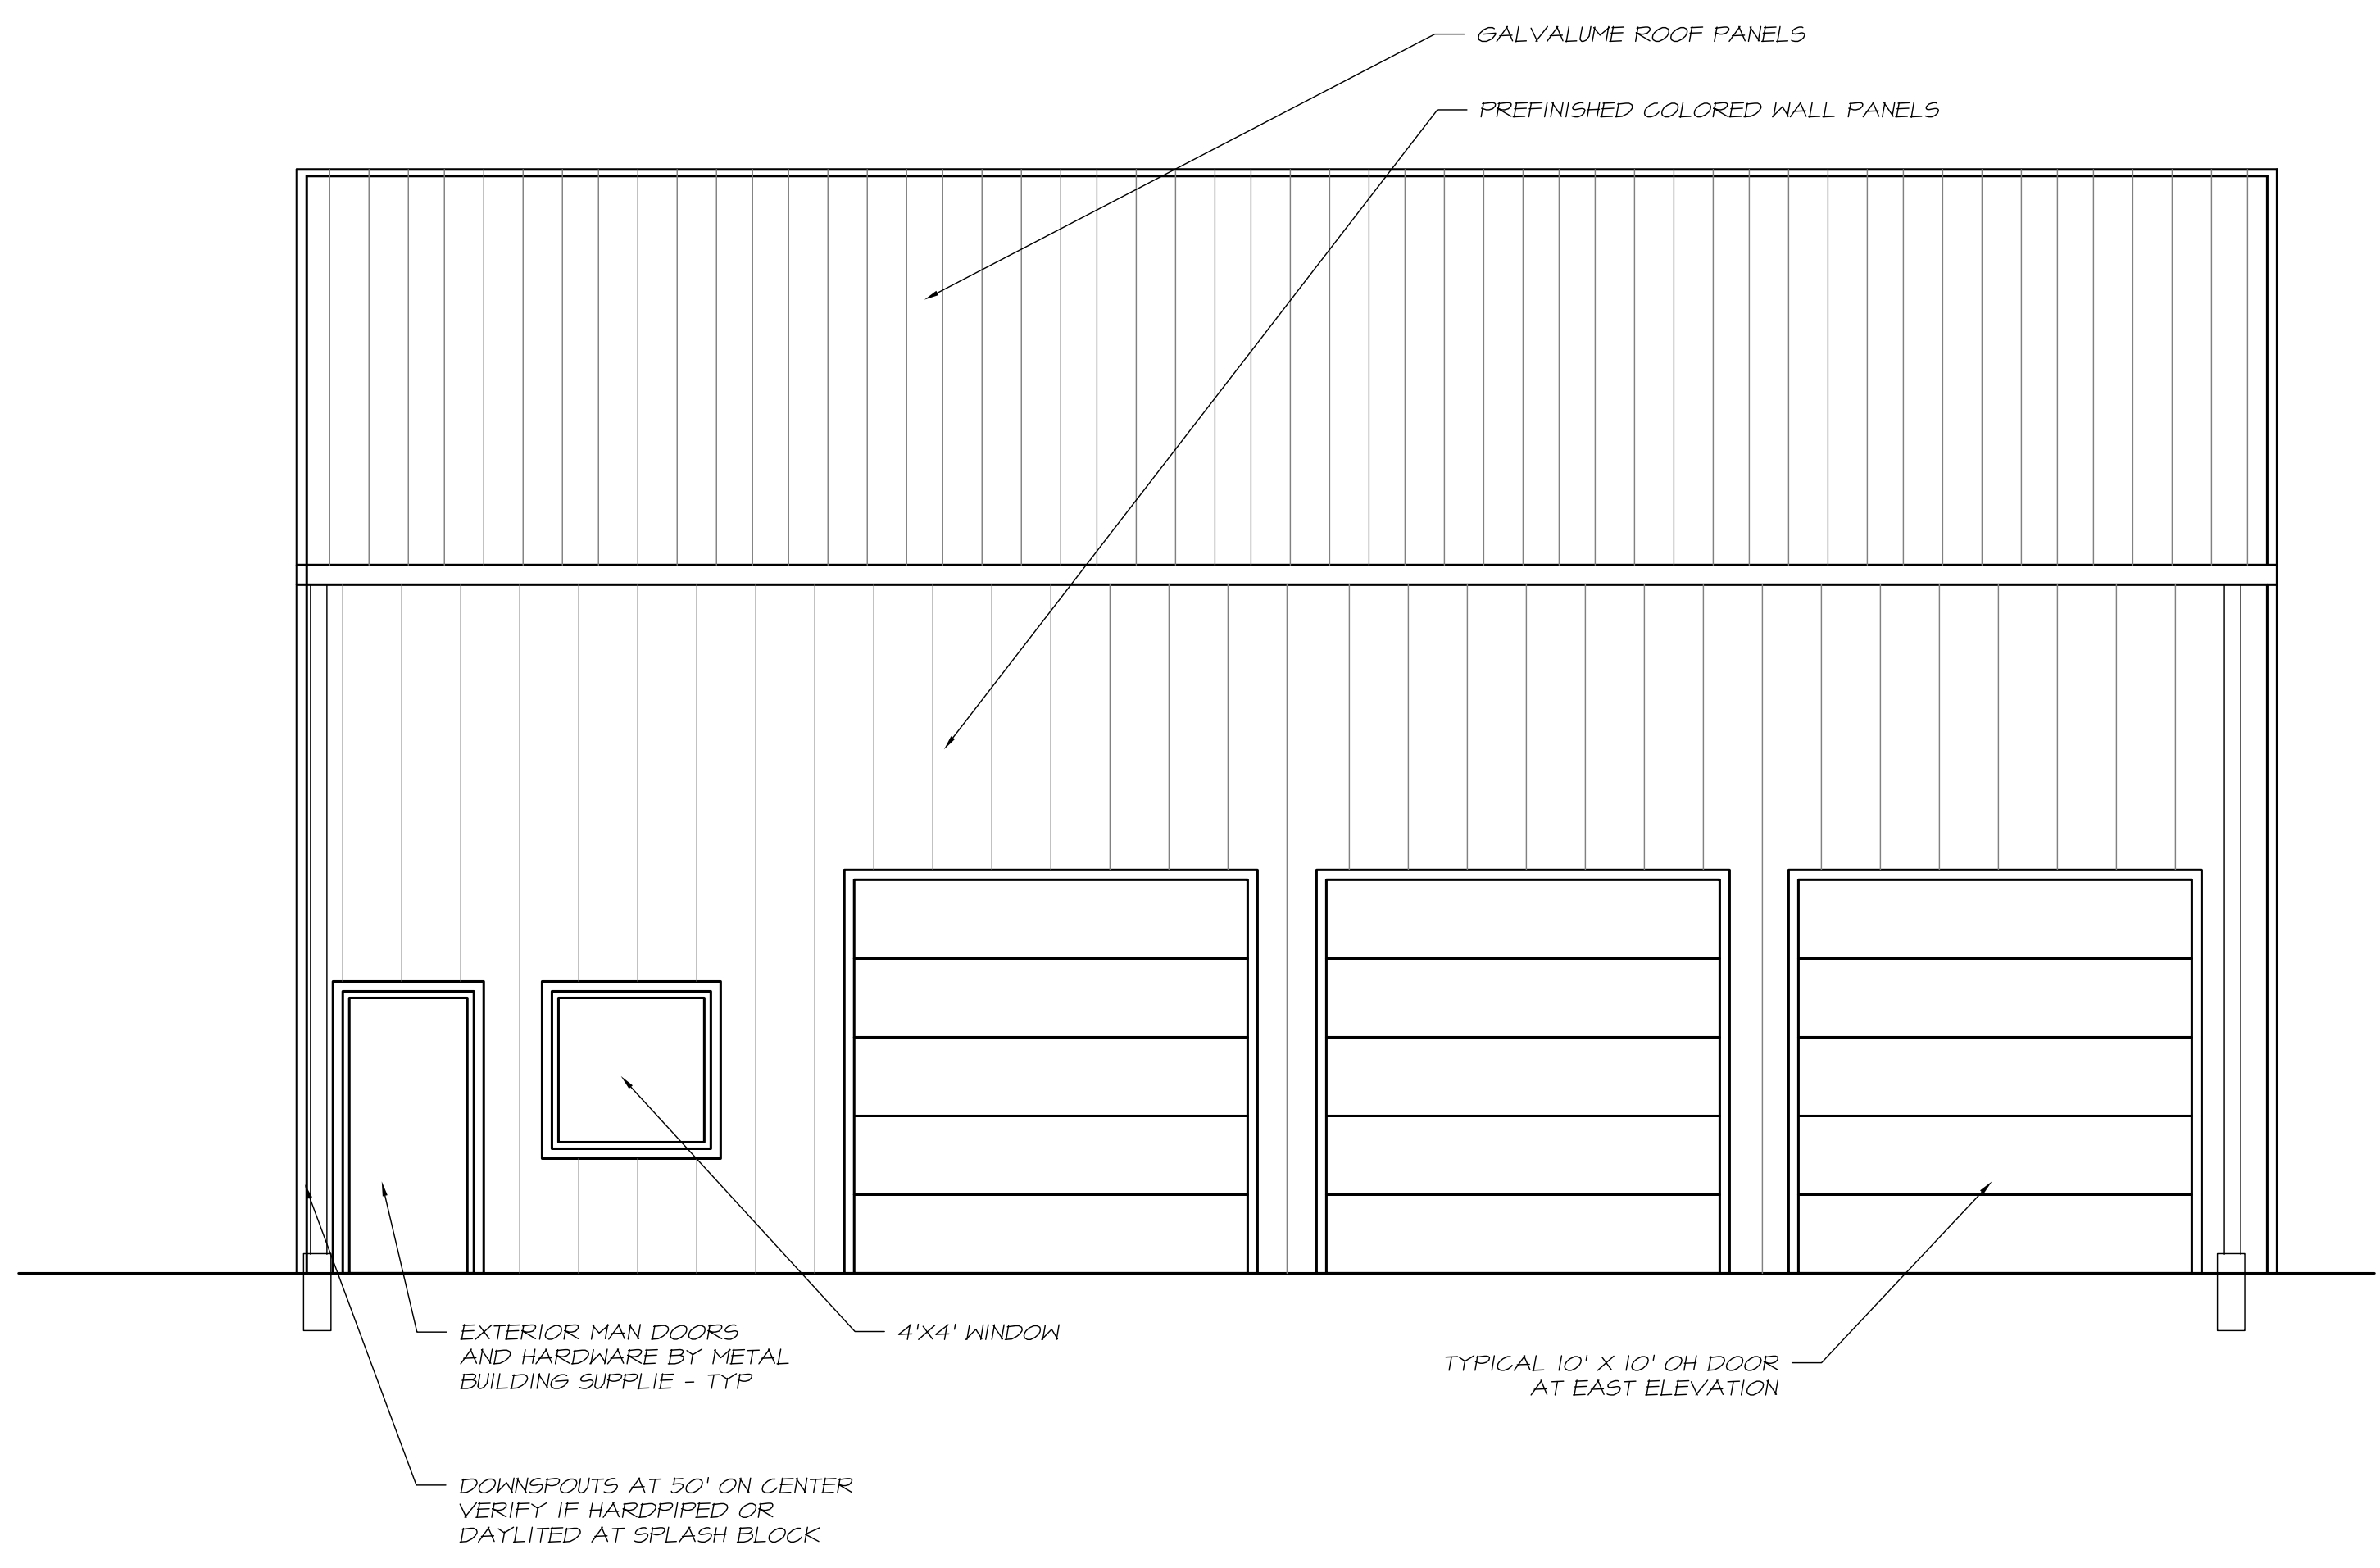

**2 East Elevation**  
1/8"=1'-0"

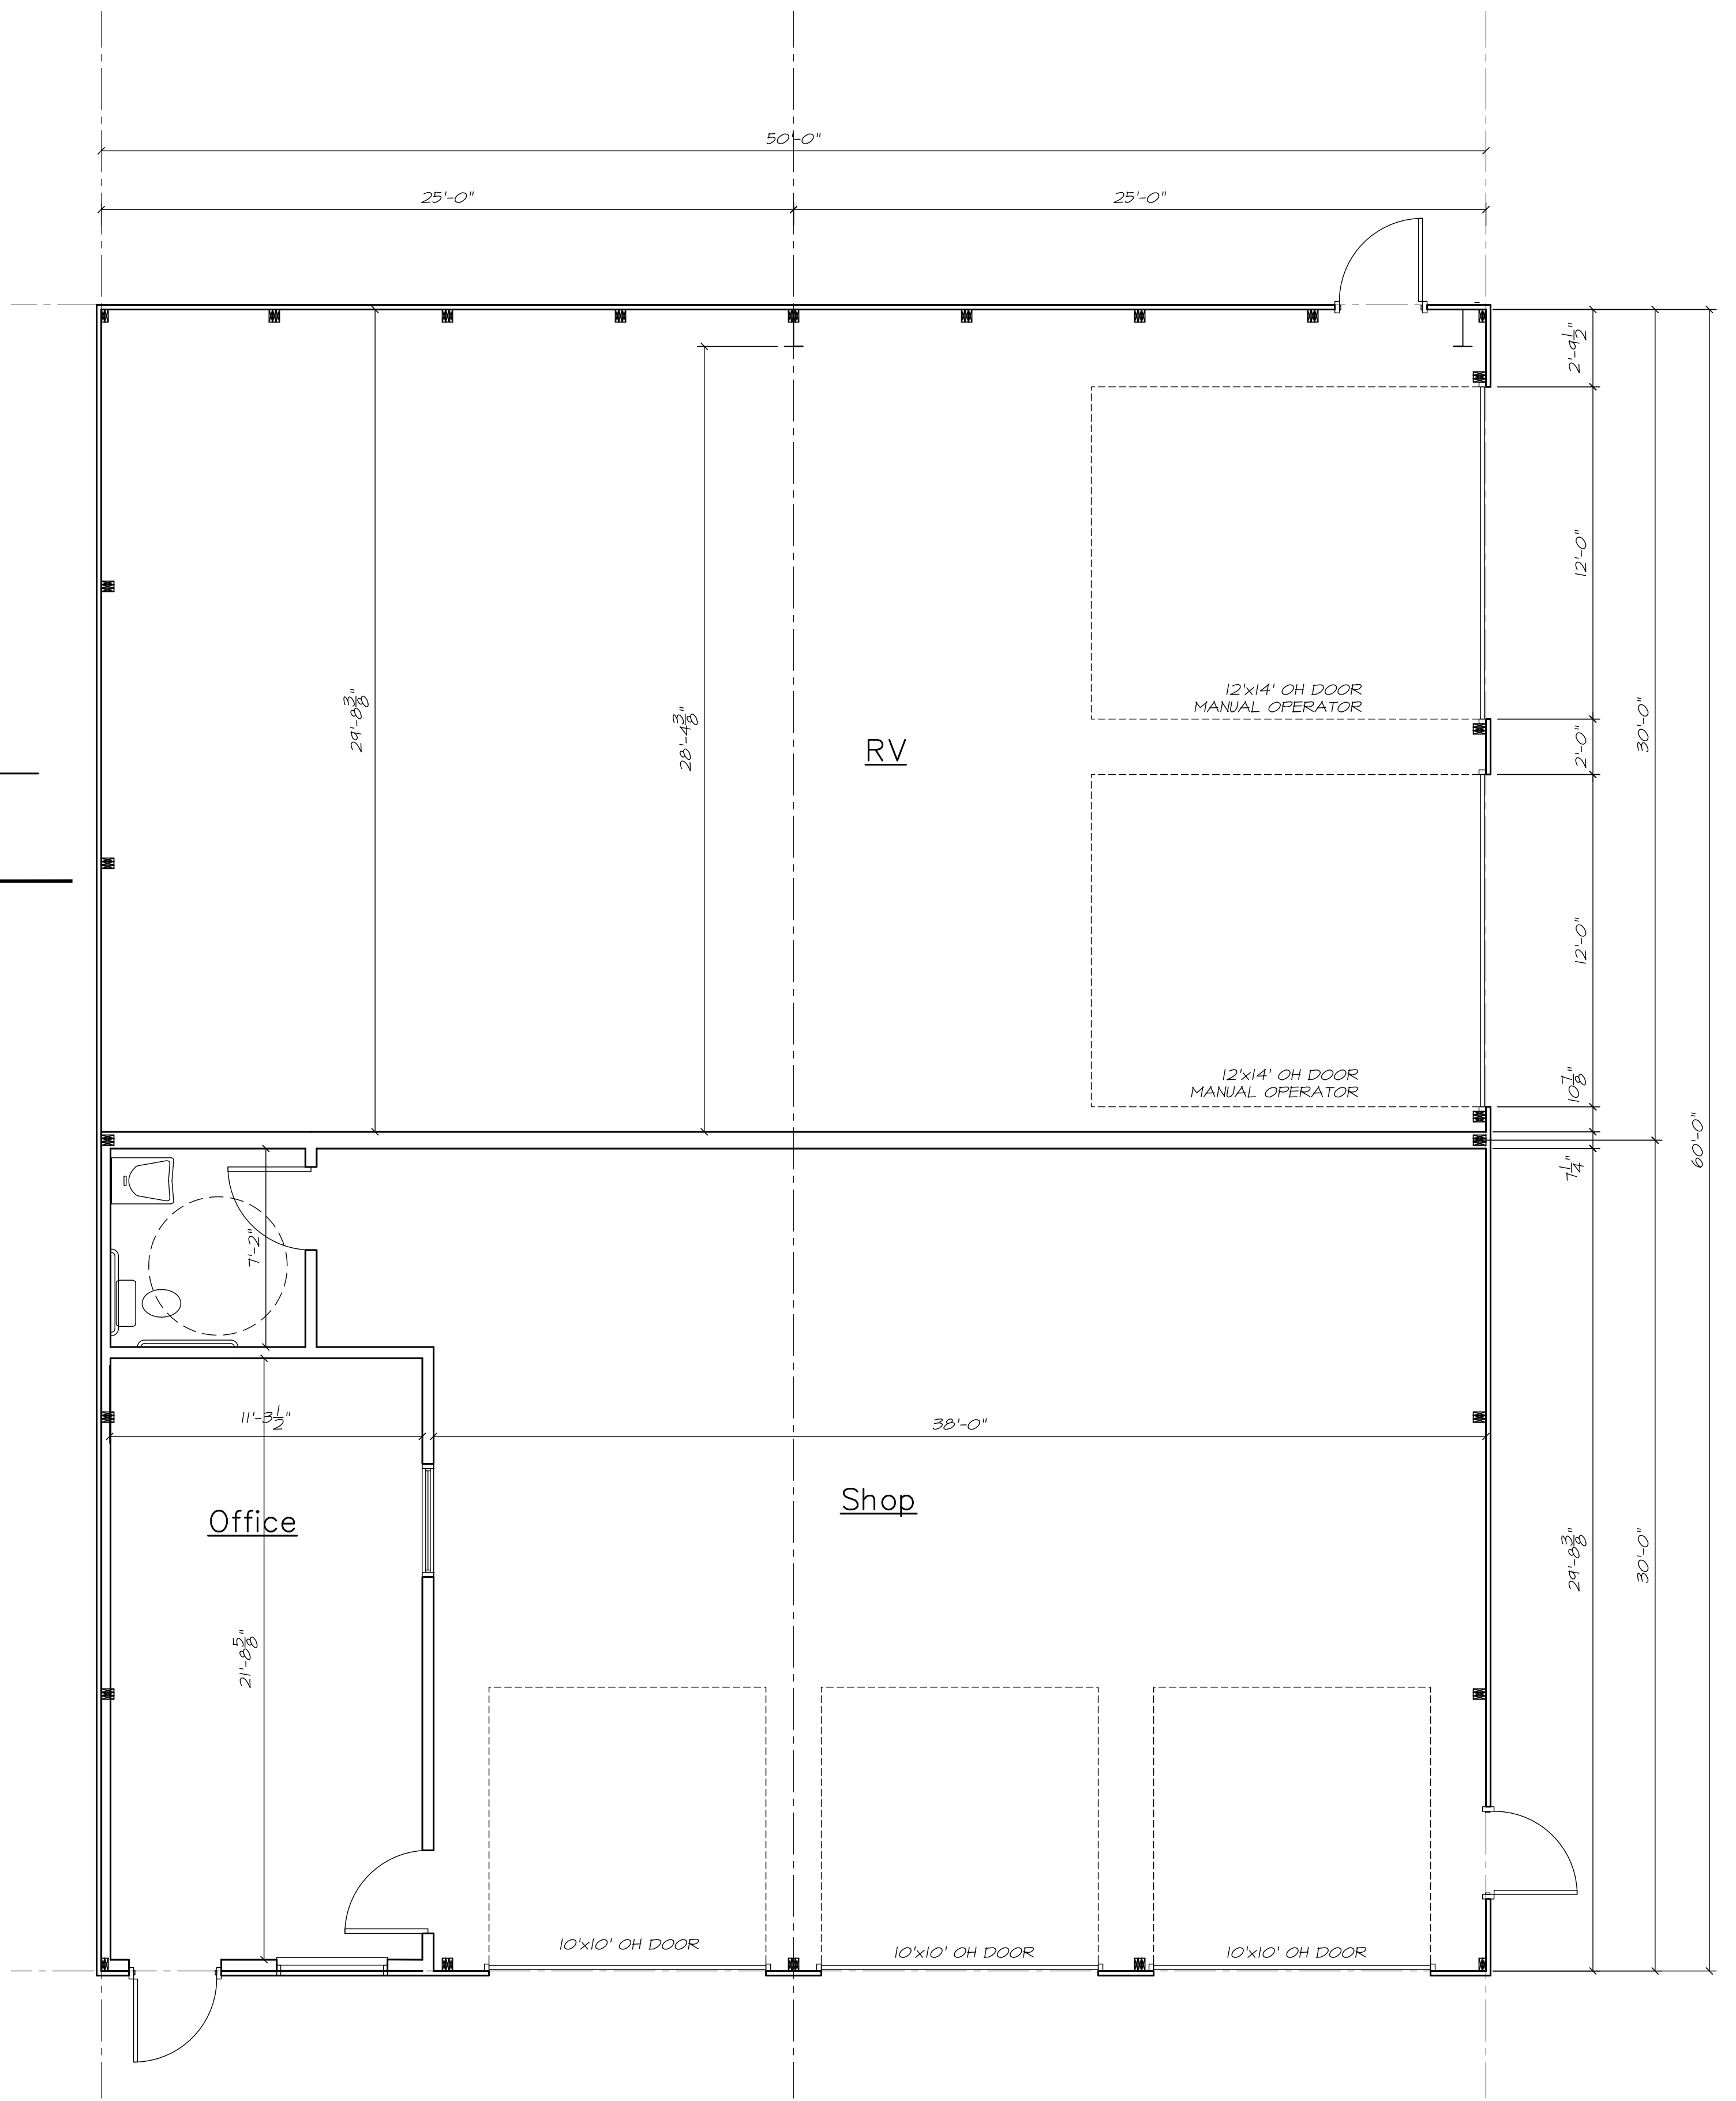

**Proposed Floor Plan**  
1/4"=1'-0"