

**CONSTRUCTOR'S
INCORPORATED**

207 Willard Drive
O'Fallon, IL 62269
314.238.4429
Contact: Troy Shearer

New Building For


**Constructor's
Incorporated**

96 Betty Lane
O'Fallon, IL 62269


9-25-15 Proposed Floor Plan
10-5-15 Elevations Added
2-28-16 Revised

Floor Plans
A1.0

Constructor's Incorporated
96 Betty Lane
2015.150

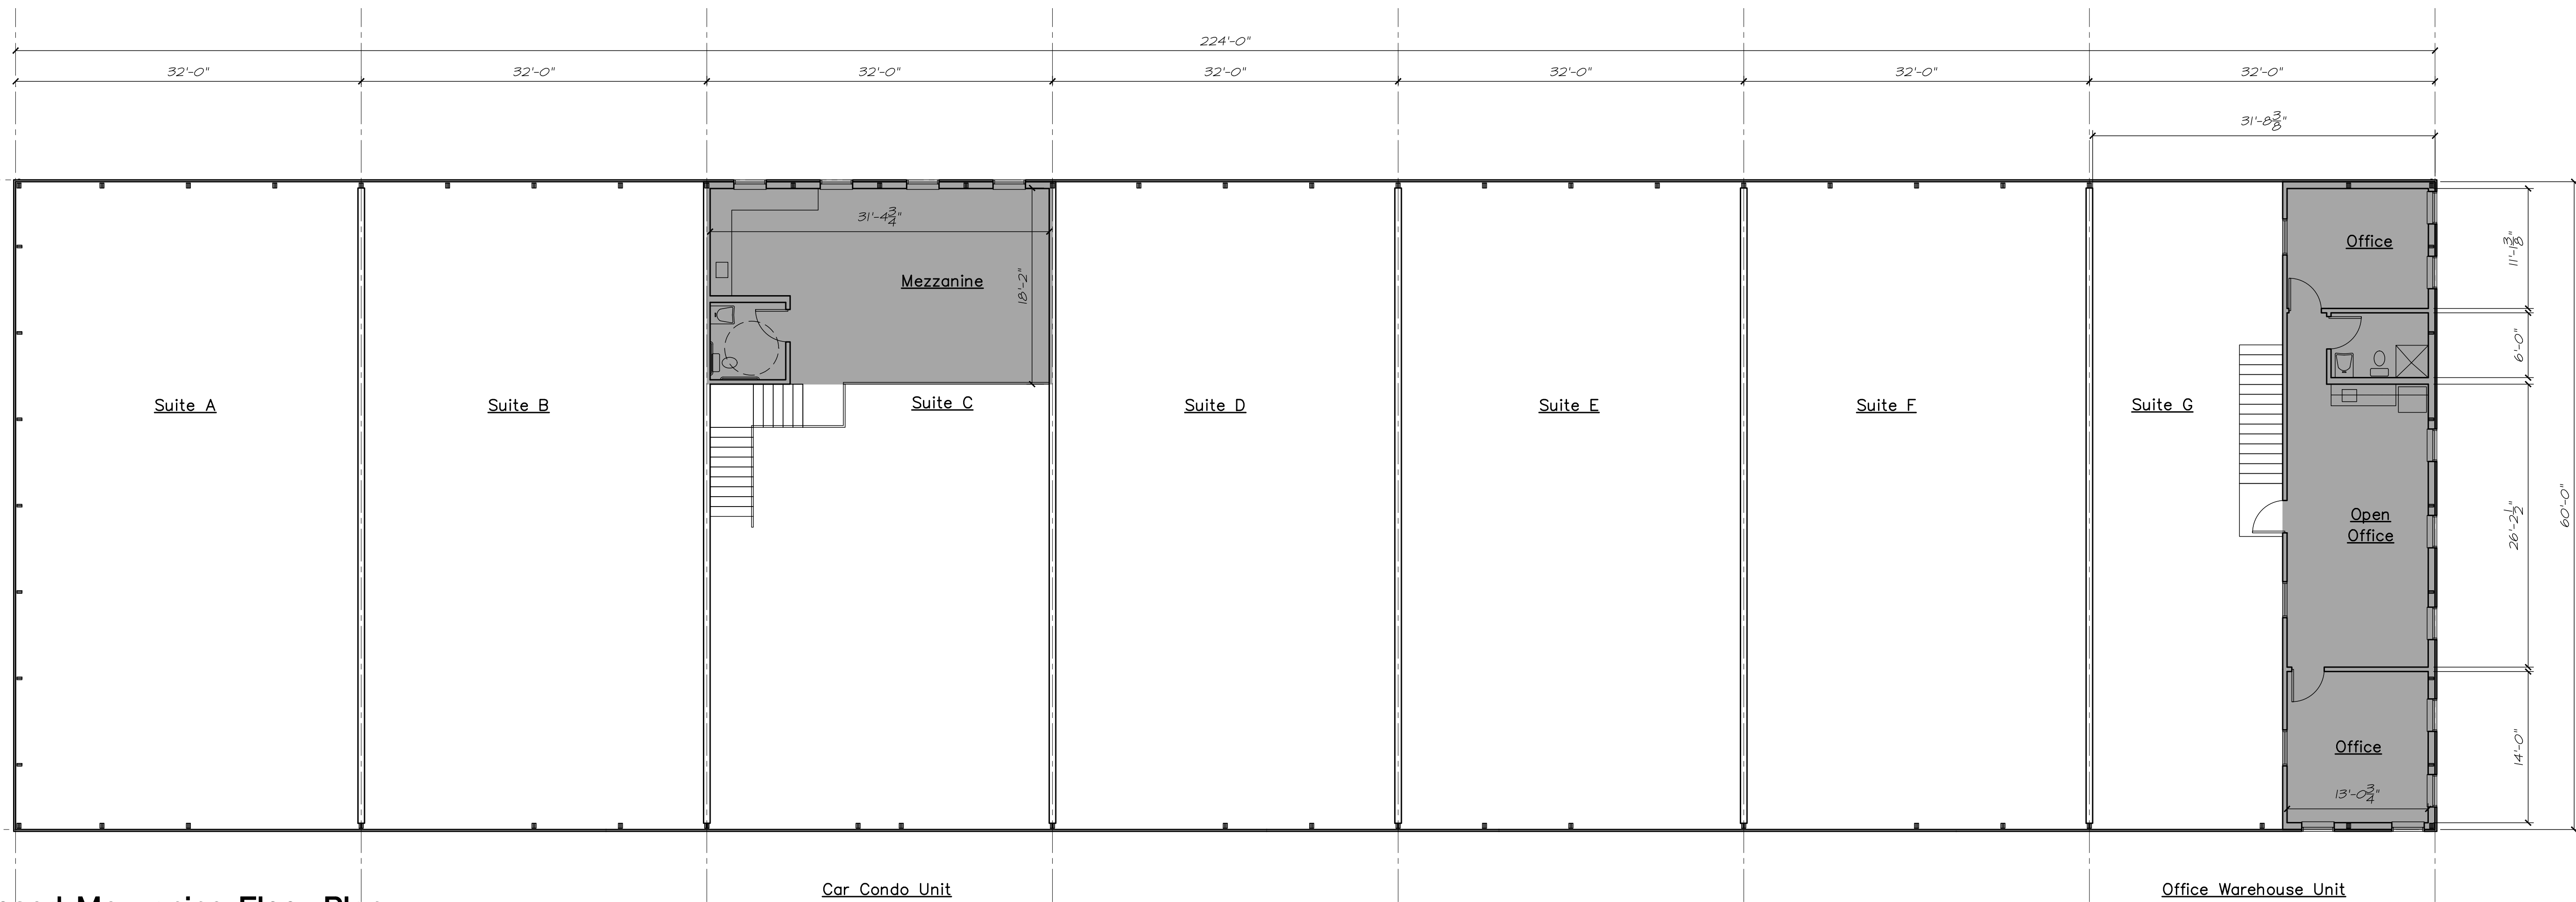

Proposed Mezzanine Floor Plan
1/8"=1'-0"

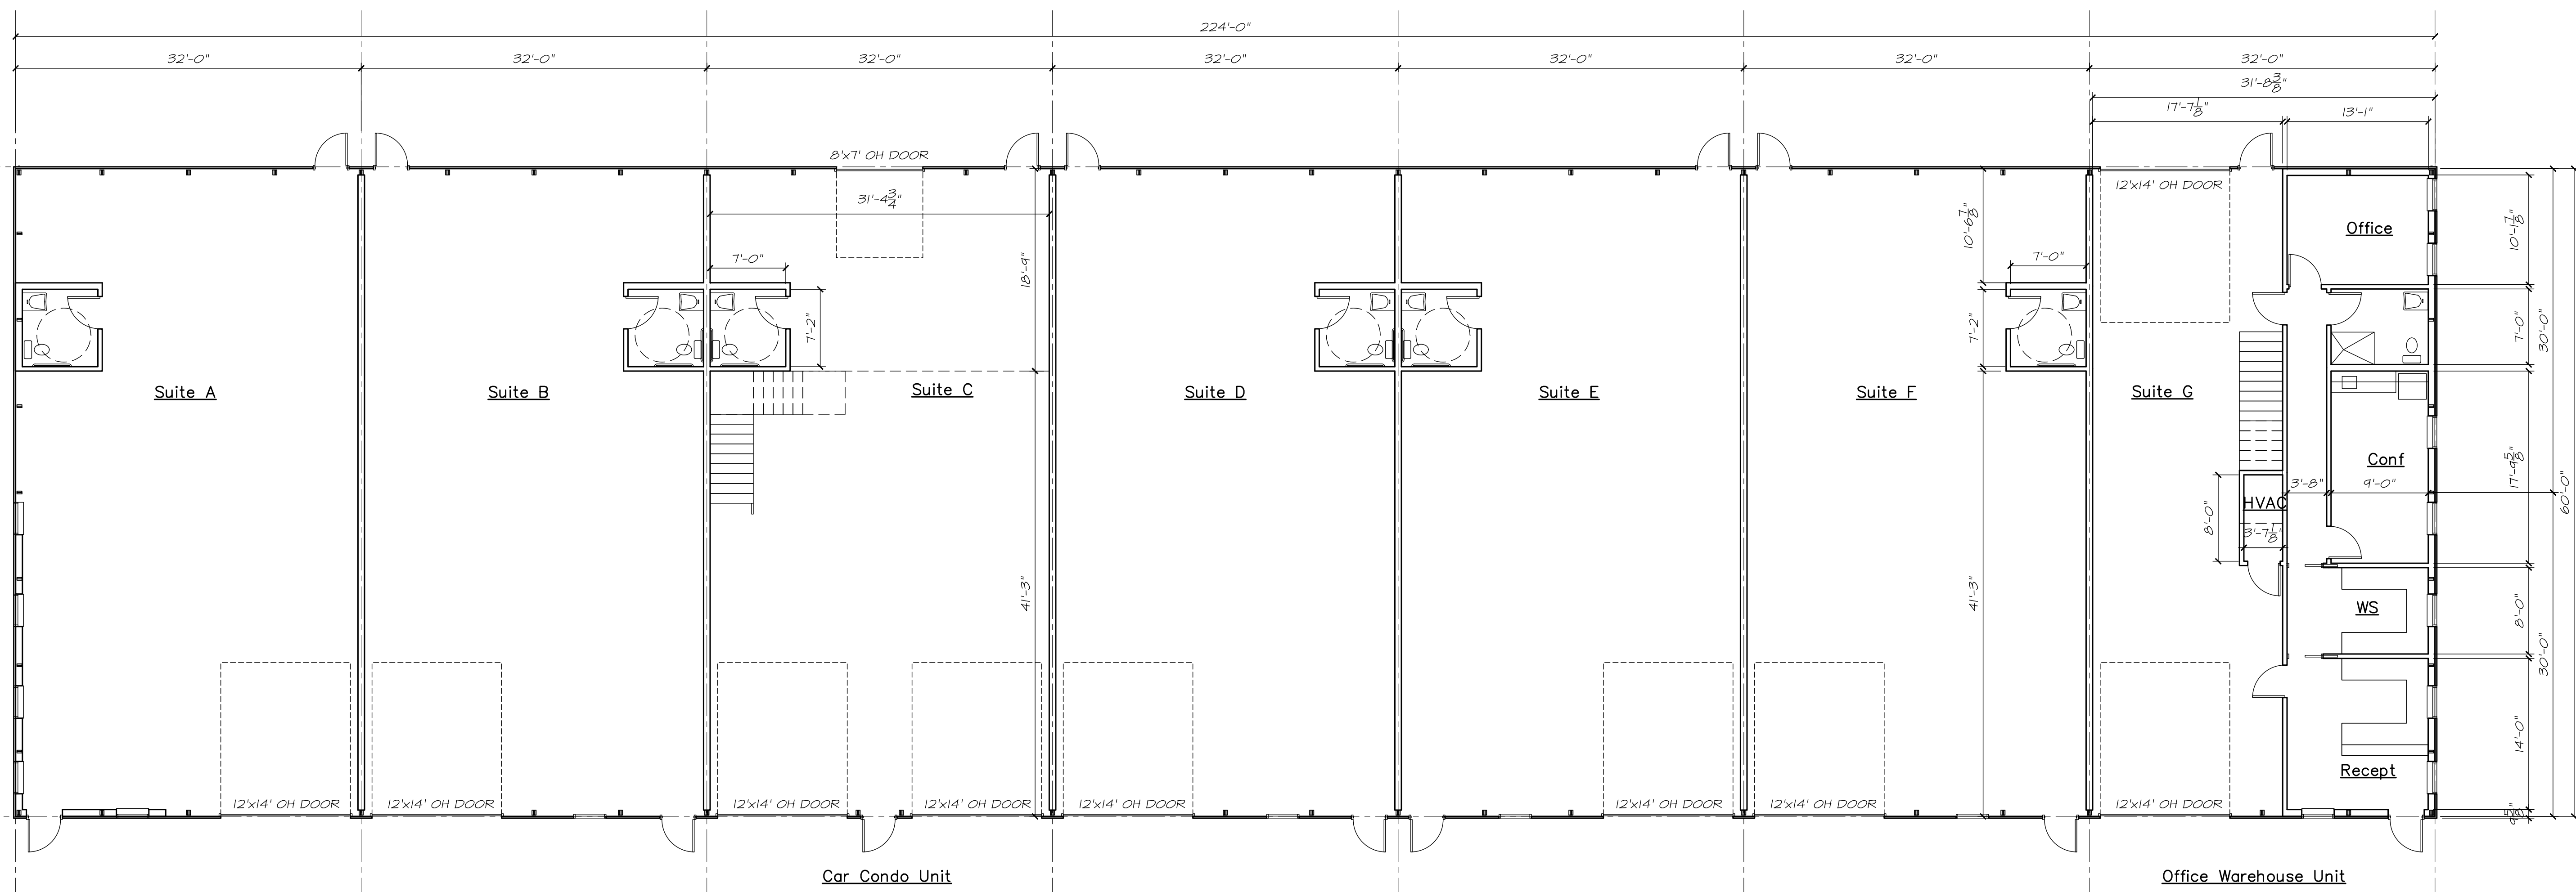

Proposed First Floor Plan
1/8"=1'-0"

New Building For


**Constructor's
Incorporated**

96 Betty Lane
O'Fallon, IL 62269

9-25-15 Proposed Floor Plan
10-5-15 Elevations Added
2-28-16 Revised



1 East Elevation
1/8"=1'-0"

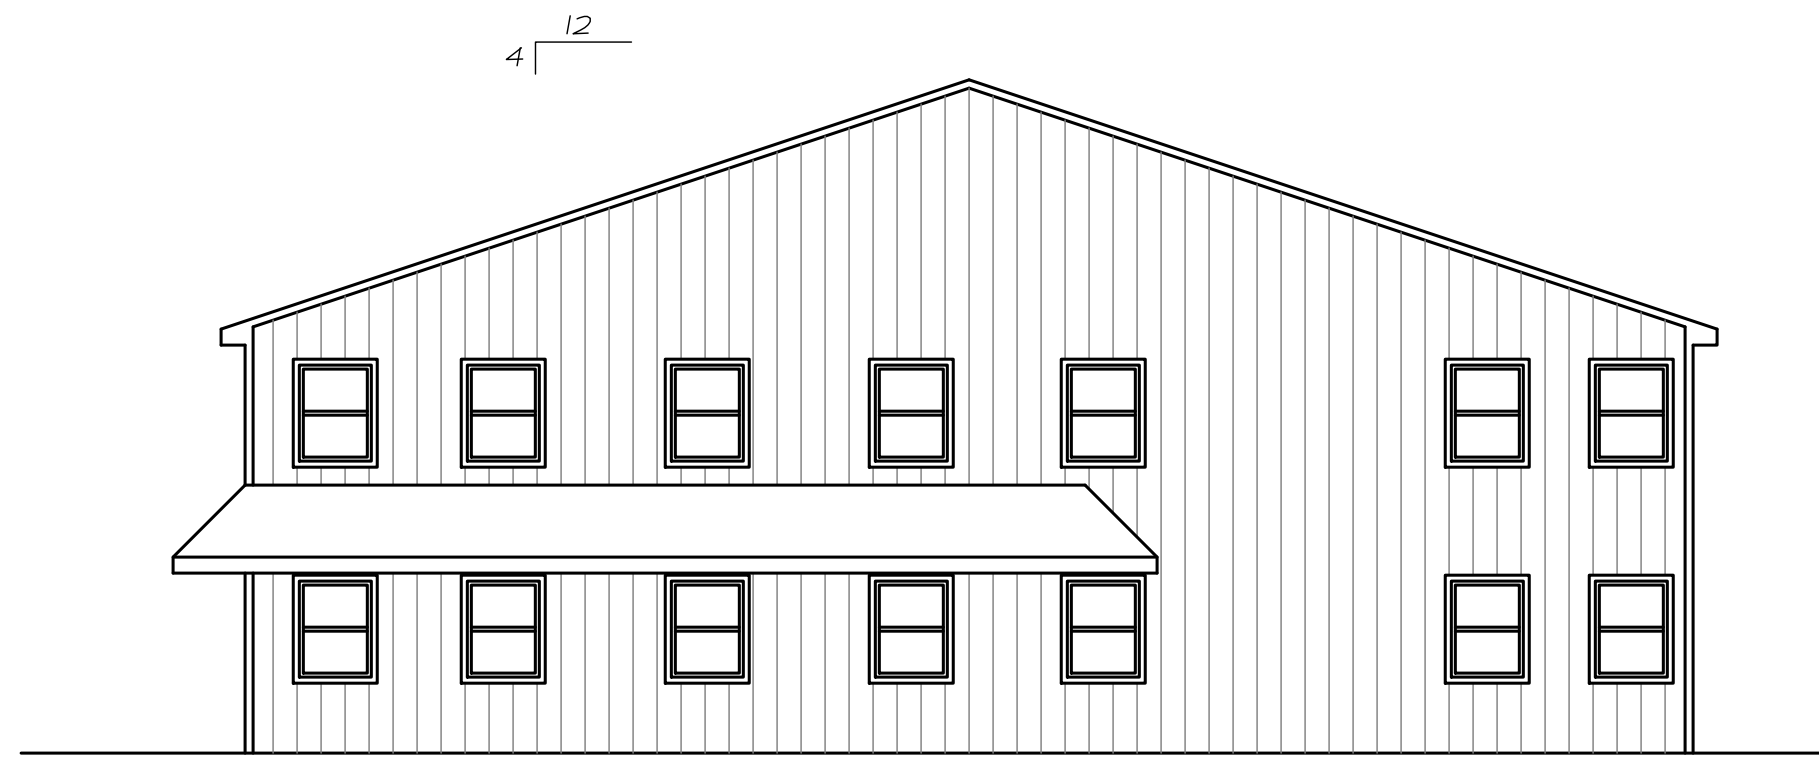

2 North Elevation
1/8"=1'-0"